


RANDOLPH

R-7

R-7-2
M.L.

R-5

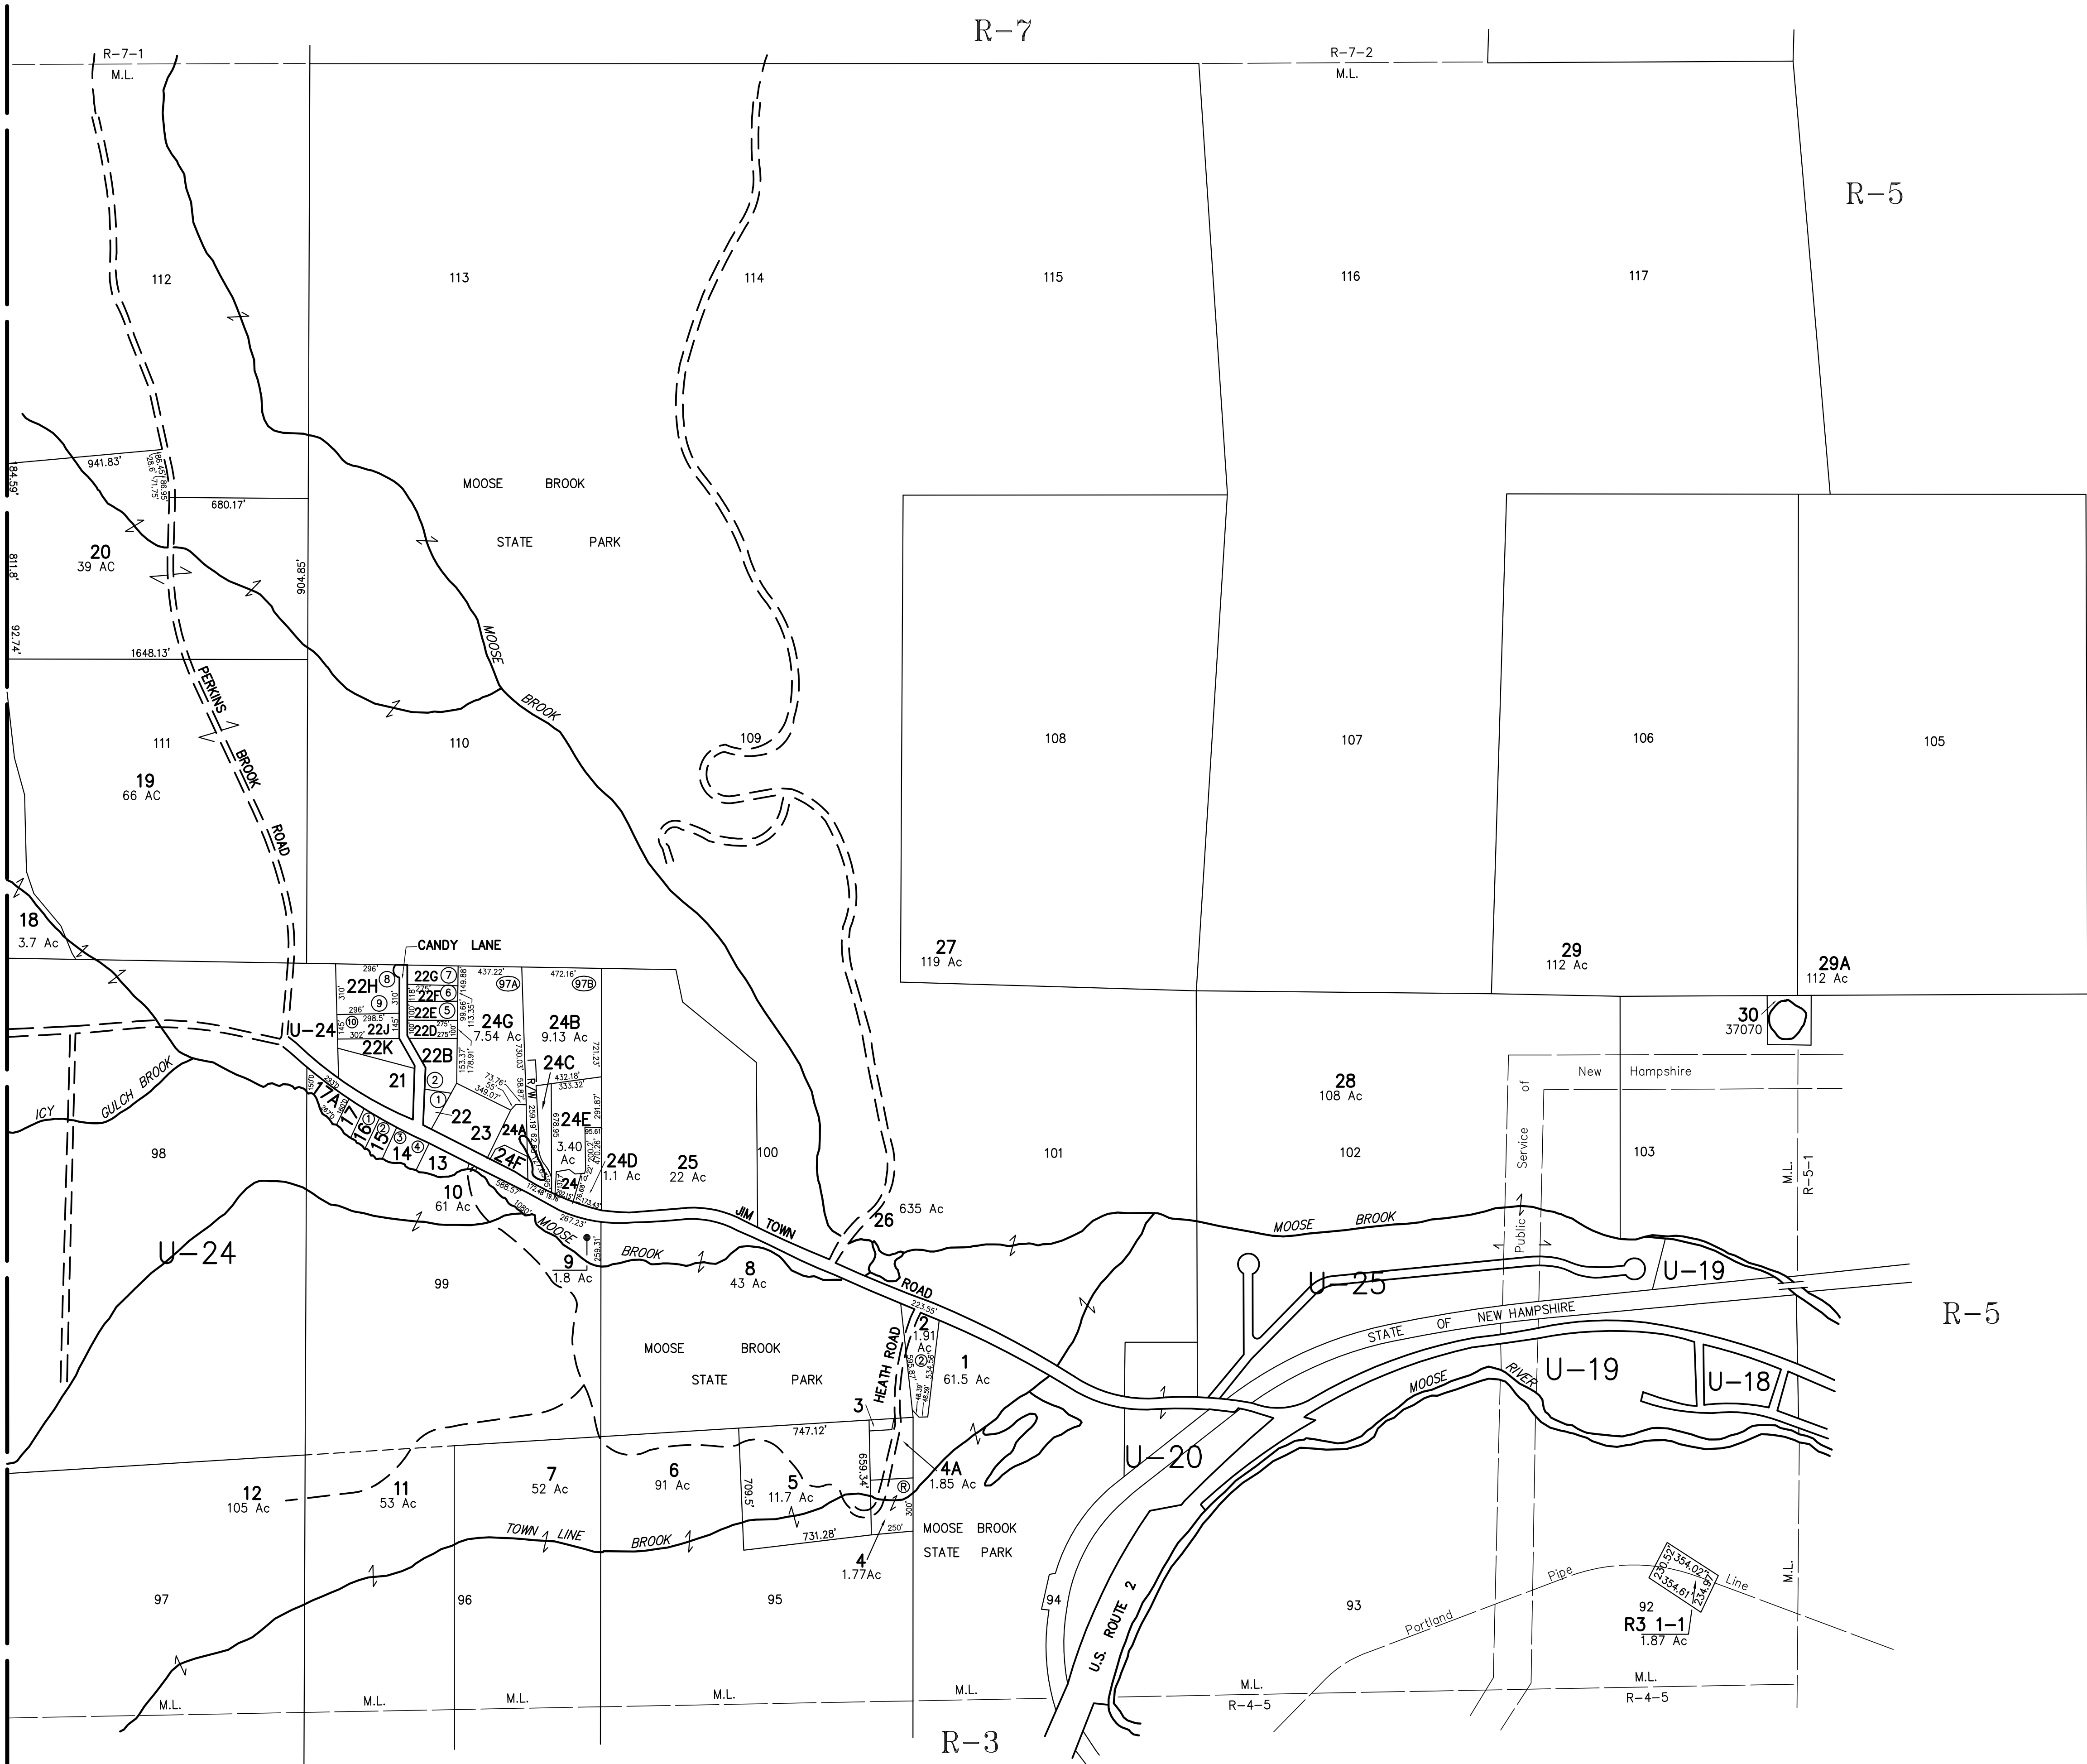

LOT AREA LIST


- 13=32496
- 14=37157
- 15=21867
- 16=18774
- 17=18992
- 17A=29000
- 21=2.4 Ac
- 22=22782
- 22B=1.46 Ac
- 22D=28500
- 22E=28500
- 22F=32450
- 22H=1.2 Ac
- 22I=1.3 Ac
- 22K=1 Ac
- 23=2.6 Ac
- 24=29670
- 24F=25657

FOR ASSESSMENT PURPOSES ONLY
NOT FOR PROPERTY CONVEYANCES

NO PARCEL 22A,22C,22I,24C,24A

LEGEND

- ADJACENT SHEET NO.
- COMMON OWNERSHIP
- DEVELOPMENT LOT NO.
- SCALED DIMENSION

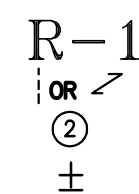


PROPERTY MAP

GORHAM
NEW HAMPSHIRE

REVISED & REPRINTED BY

CAI Technologies
Precision Mapping. Geospatial Solutions.

11 PLEASANT STREET, LITTLETON, NH 03561
800.322.4540 - WWW.CAI-TECH.COM

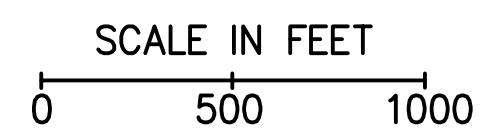

R-6