


R-8

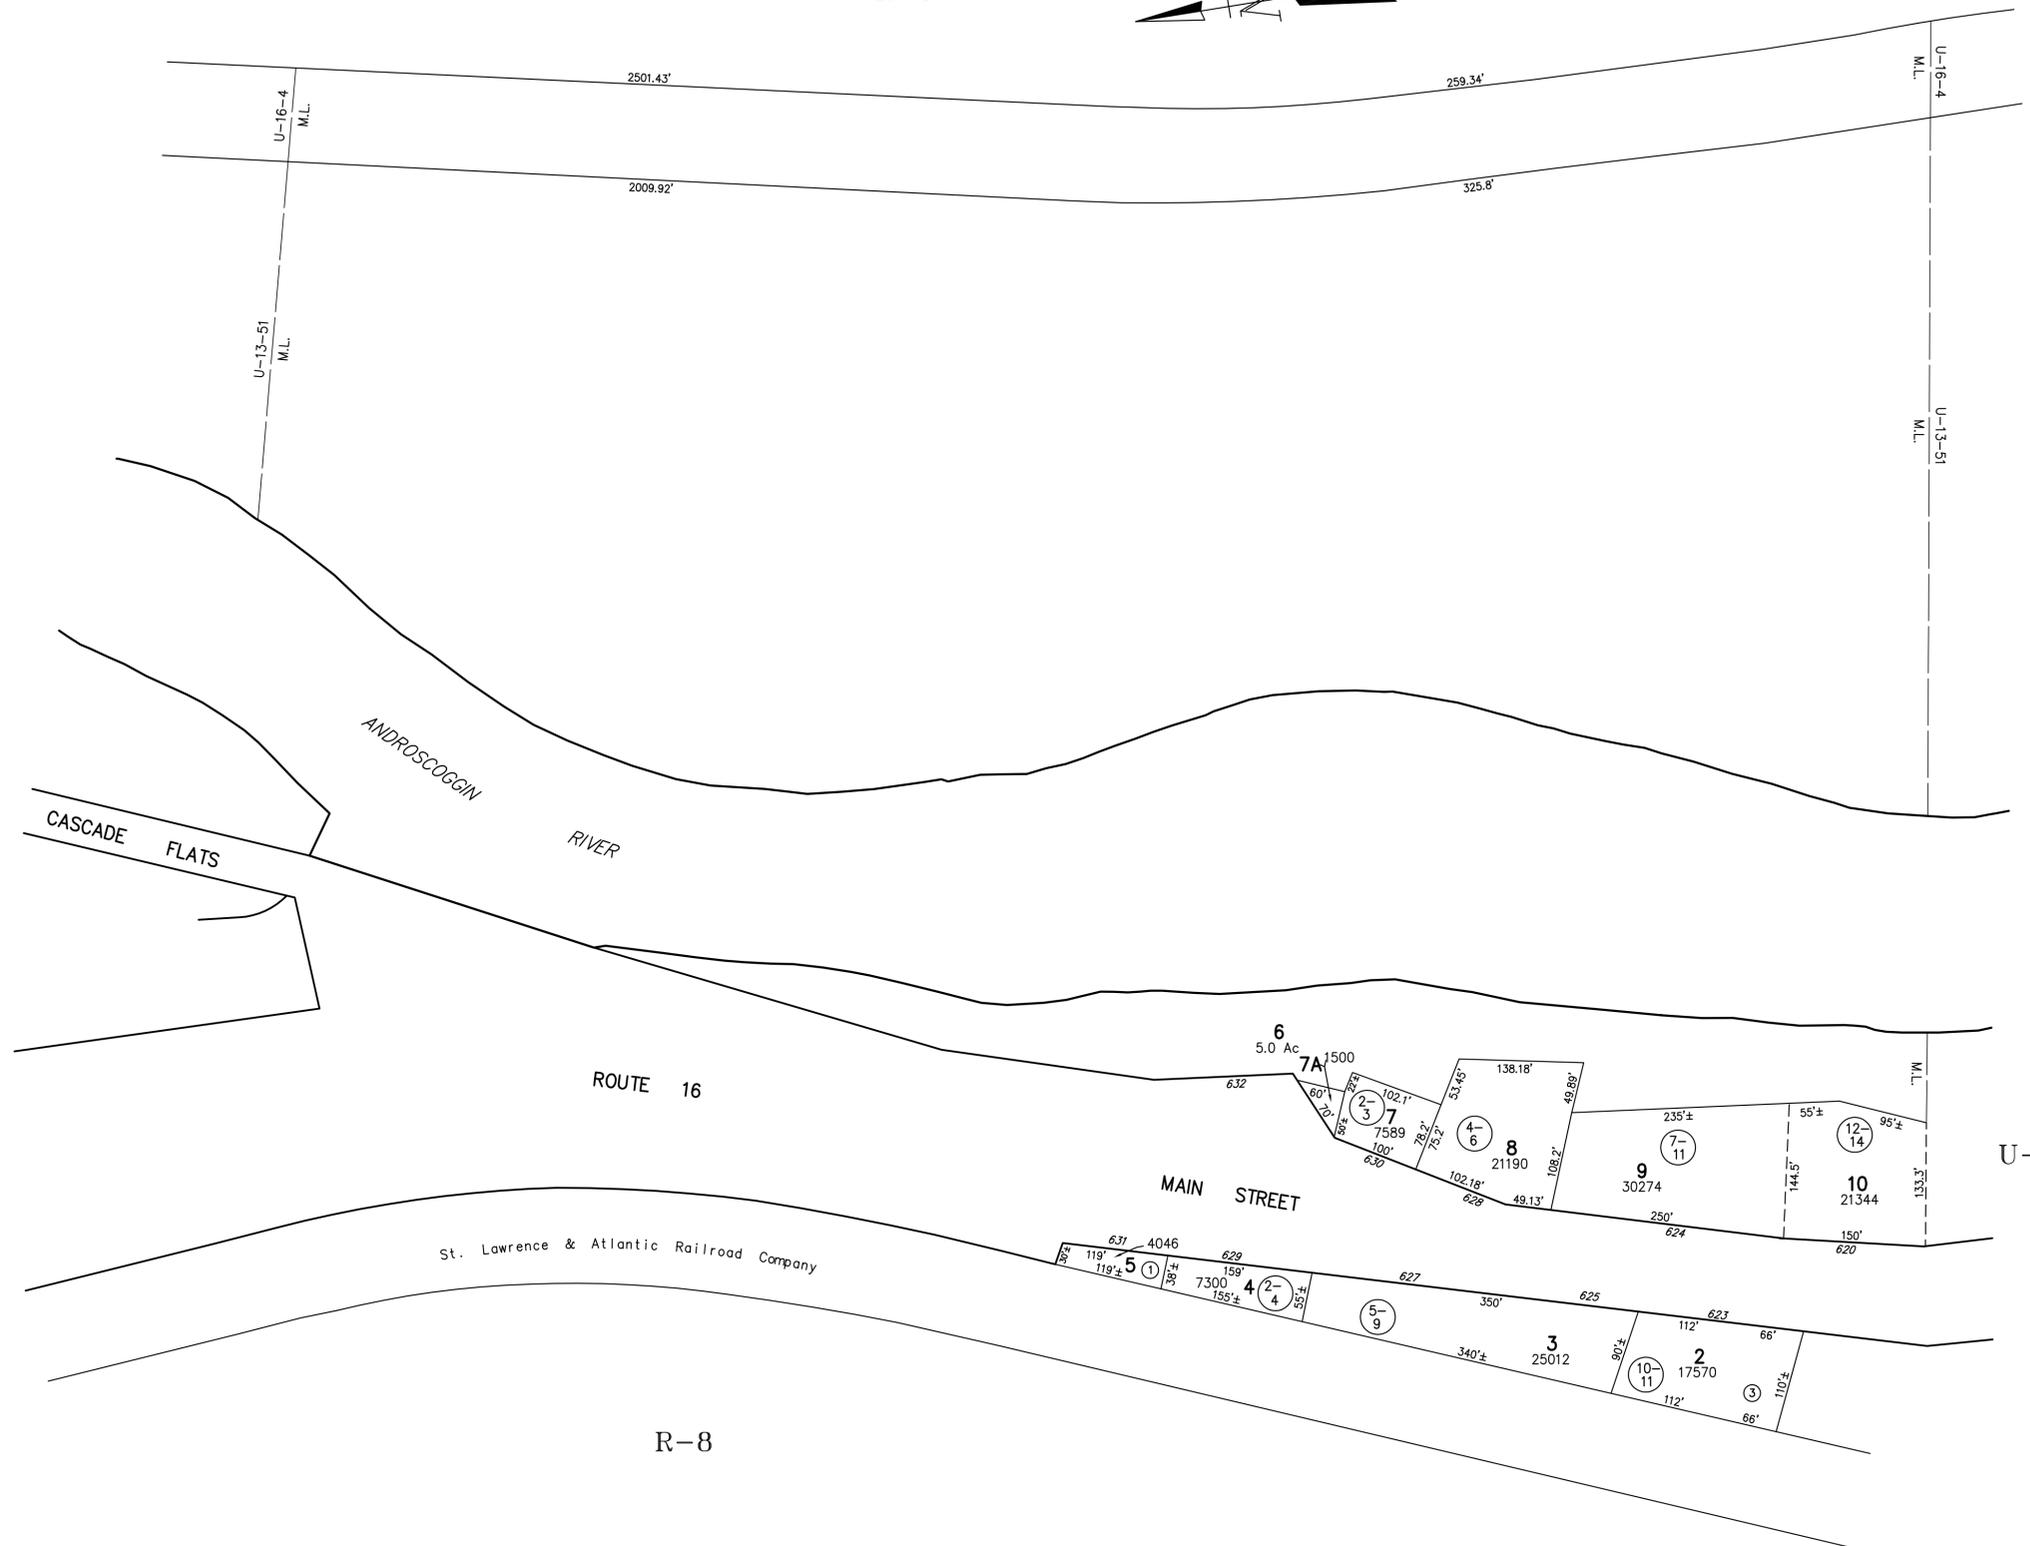

U-15

U-13

R-8

FOR ASSESSMENT PURPOSES ONLY
NOT FOR PROPERTY CONVEYANCES

NO PARCEL 1


PREPARED BY PHOTOGAMMETRIC METHODS BY
JOHN E. O'DONNELL & ASSOCIATES
AUBURN, MAINE
1974

LEGEND
ADJACENT SHEET NO.
COMMON OWNERSHIP
DEVELOPMENT LOT NO.
SCALED DIMENSION

R-1
OR
②
±

PROPERTY MAP
GORHAM
NEW HAMPSHIRE

REVISED & REPRINTED BY
CAI Technologies
Precision Mapping, Geospatial Solutions.
11 PLEASANT STREET, LITTLETON, NH 03561
800.322.4540 - WWW.CAI-TECH.COM

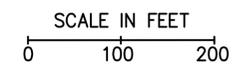

U-14