


U-20

STATE OF NEW HAMPSHIRE

R-3

U-22

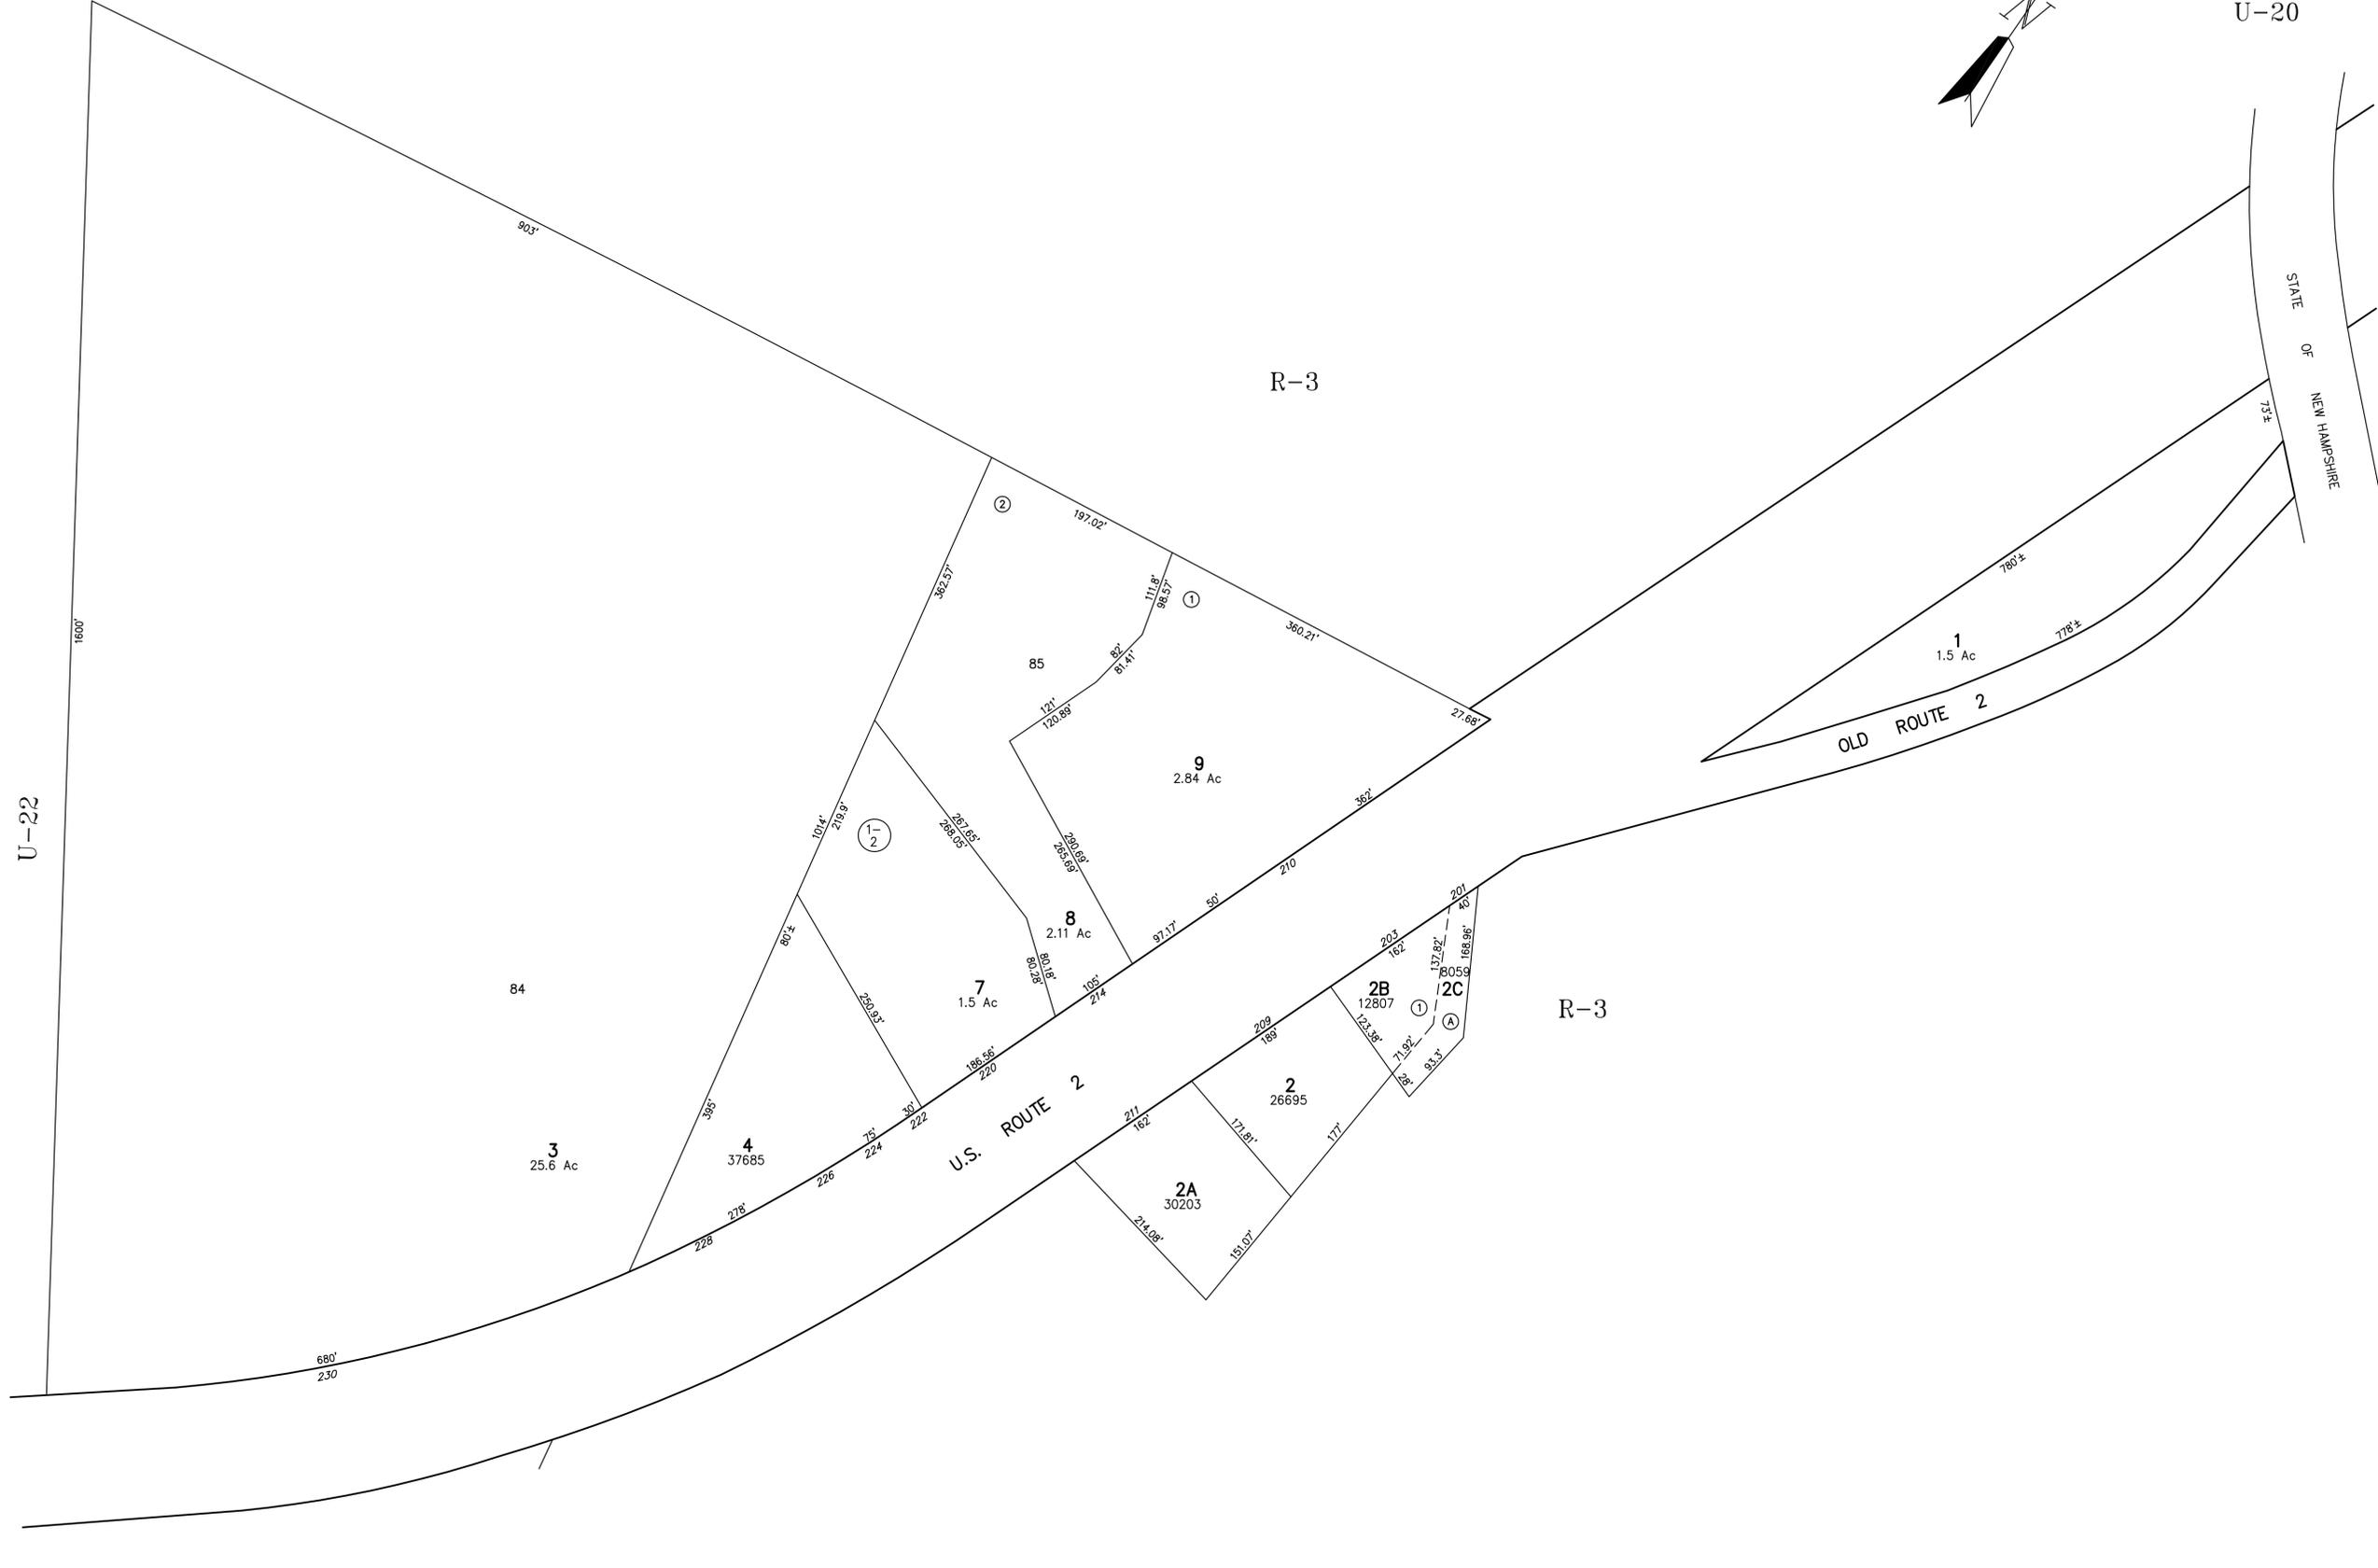

FOR ASSESSMENT PURPOSES ONLY  
NOT FOR PROPERTY CONVEYANCES

NO PARCEL 5, 6

PREPARED BY PHOTOGAMMETRIC METHODS BY  
JOHN E. O'DONNELL & ASSOCIATES  
AUBURN, MAINE  
1974

**LEGEND**  
ADJACENT SHEET NO.  
COMMON OWNERSHIP  
DEVELOPMENT LOT NO.  
SCALED DIMENSION

R-1  
OR  
②  
±

PROPERTY MAP  
**GORHAM**  
NEW HAMPSHIRE

REVISED & REPRINTED BY  
**CAI Technologies**  
Precision Mapping, Geospatial Solutions.  
11 PLEASANT STREET, LITTLETON, NH 03561  
800.322.4540 - WWW.CAI-TECH.COM

SCALE IN FEET  
0 100 200

U-21