




R-3

U-23

U.S. ROUTE 2

R-3

U-23

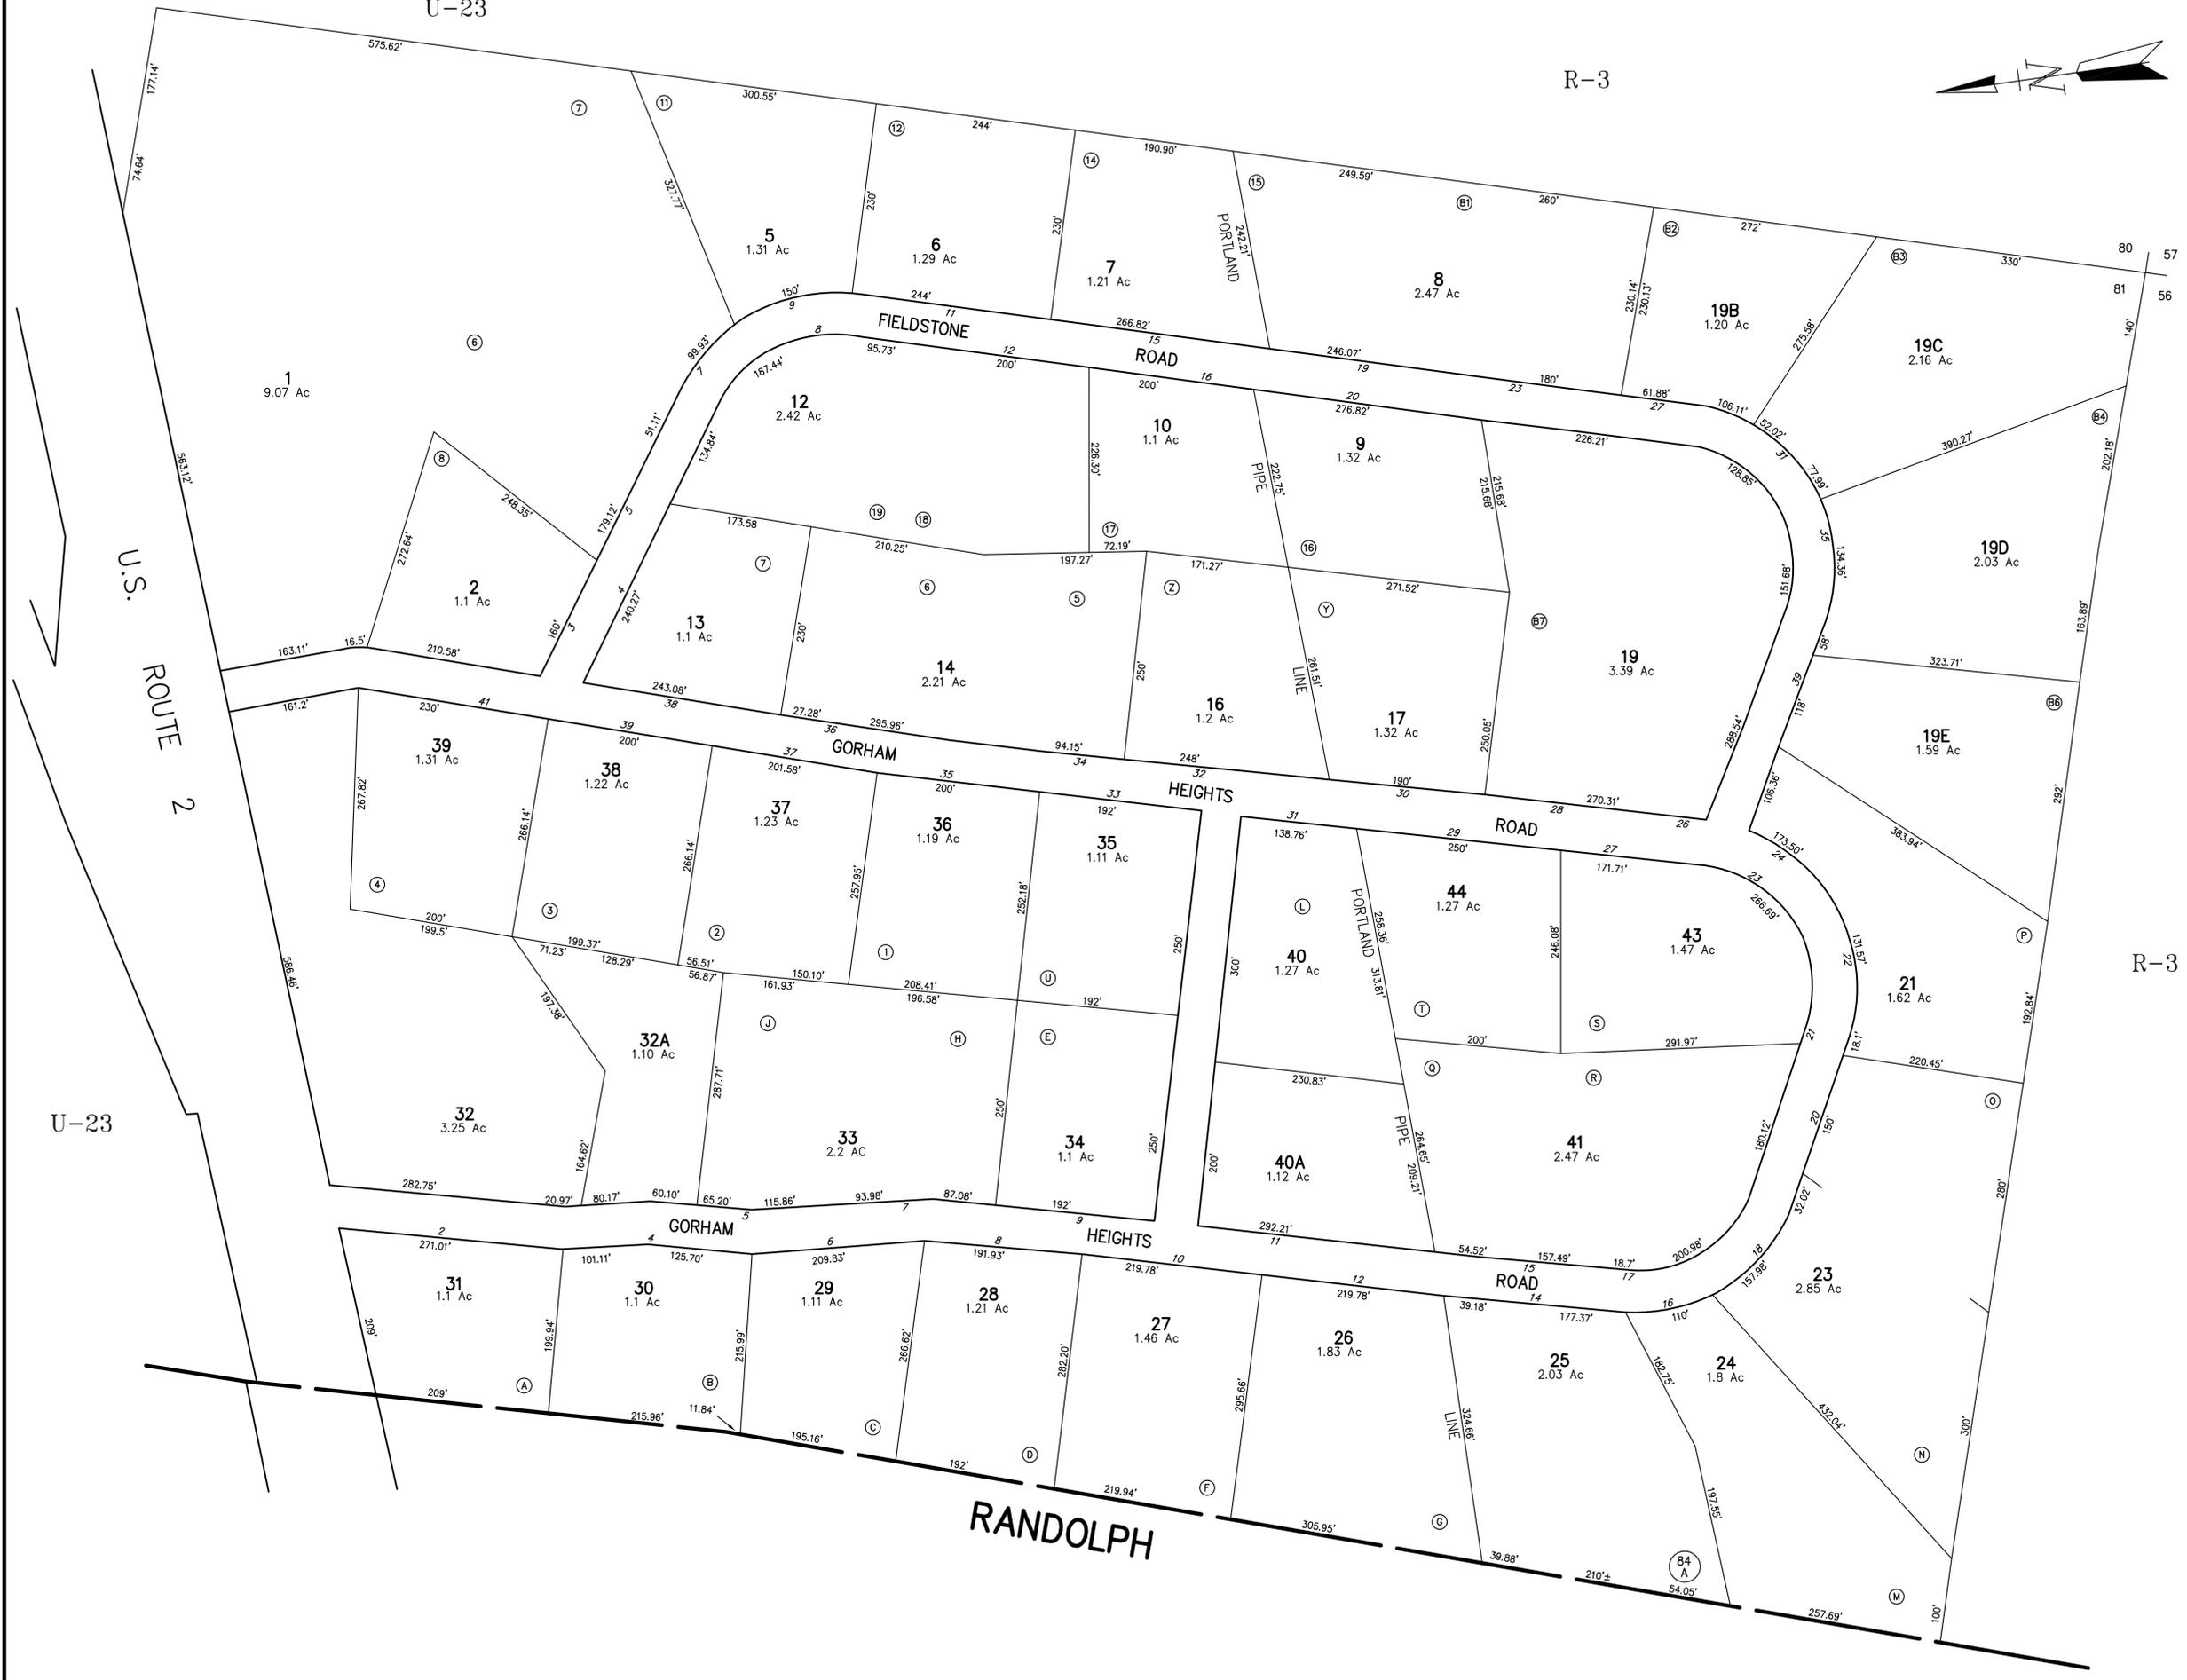

FOR ASSESSMENT PURPOSES ONLY
NOT FOR PROPERTY CONVEYANCES

NO PARCEL 3,4,11,15,18,19A,20,22,42

LEGEND

ADJACENT SHEET NO.
COMMON OWNERSHIP
DEVELOPMENT LOT NO.
SCALED DIMENSION


R-1
OR
②
±

PROPERTY MAP
GORHAM
NEW HAMPSHIRE

REVISED & REPRINTED BY



11 PLEASANT STREET, LITTLETON, NH 03561
800.322.4540 - WWW.CAI-TECH.COM

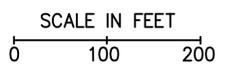

U-27

PREPARED BY PHOTOGAMMETRIC METHODS BY
JOHN E. O'DONNELL & ASSOCIATES
AUBURN, MAINE
1974