



R-7

R-7-2  
M.L.

R-5

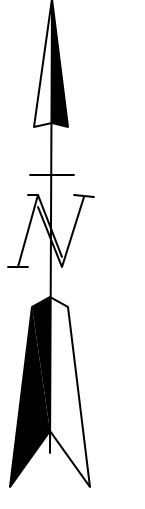

RANDOLPH

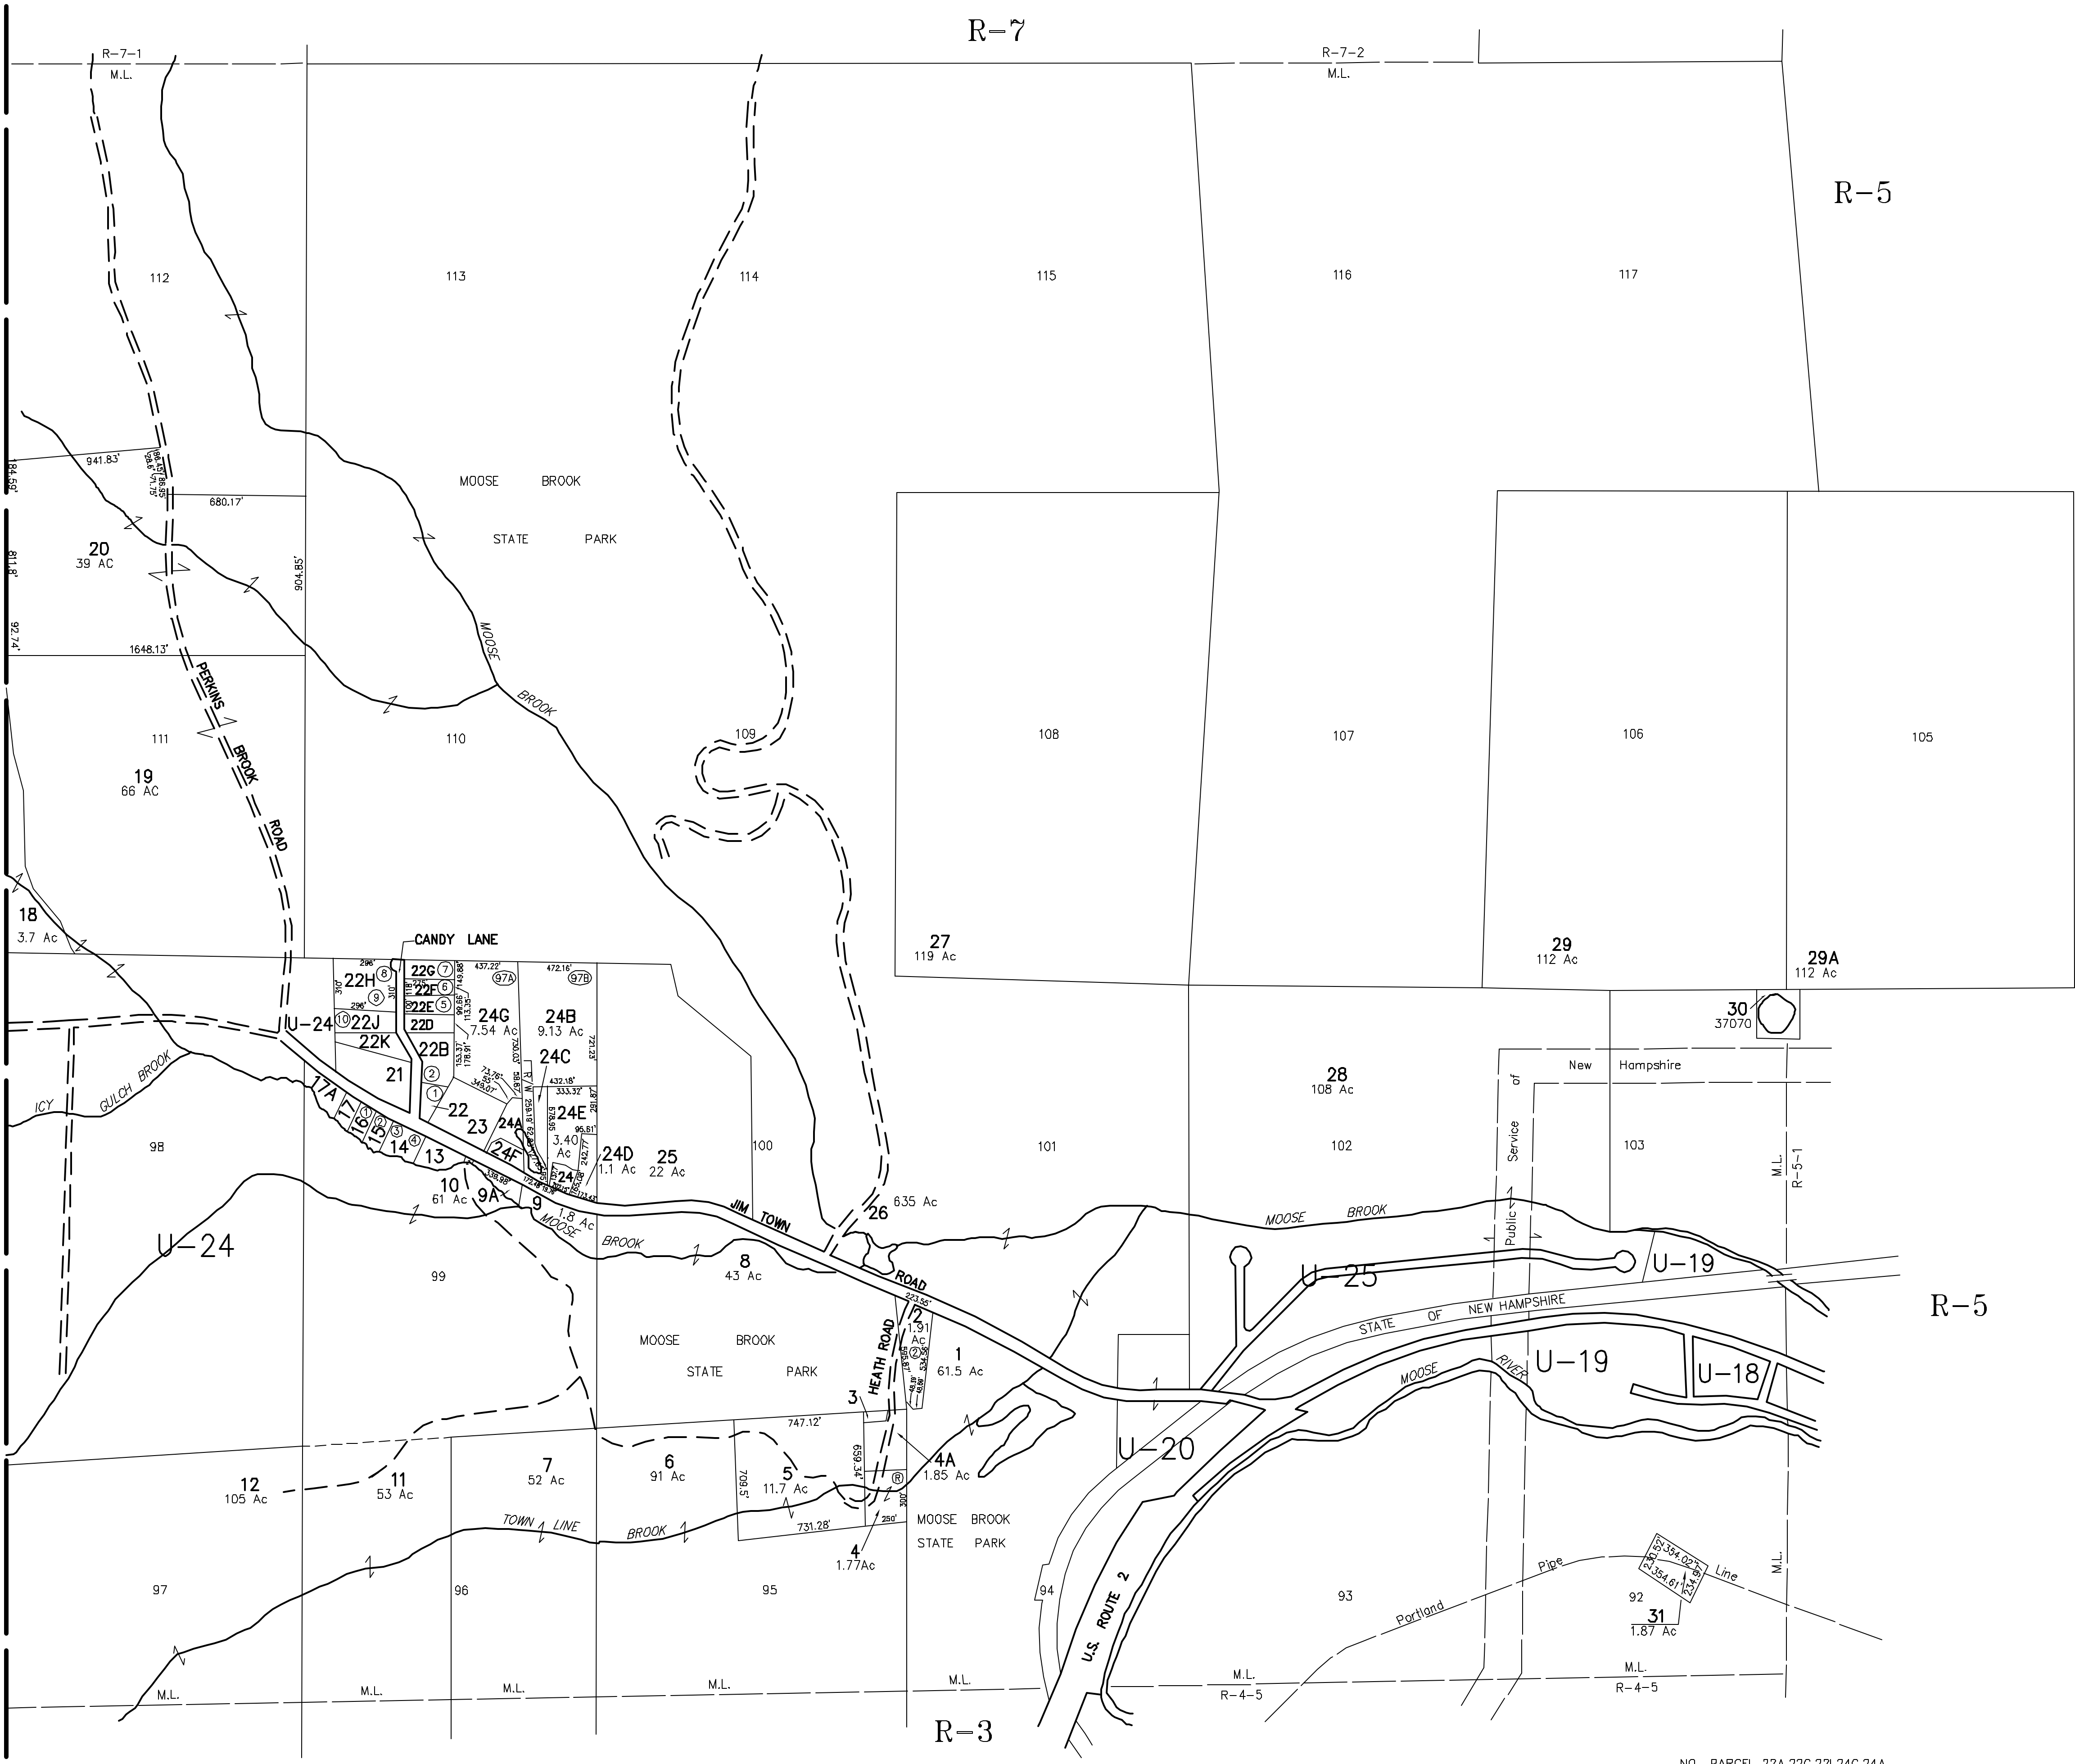

**LOT AREA LIST**

- 13=32496
- 14=37157
- 15=21867
- 16=18774
- 17=18992
- 17A=35937
- 21=2.4 Ac
- 22=22782
  
- 22B=1.46 Ac
- 22D=28500
- 22E=28500
- 22F=32450
- 22H=1.2 Ac
- 22I=1.3 Ac
  
- 22K=1 Ac
- 23=2.6 Ac
- 24=32234
  
- 24E=3.41 Ac
- 24F=25657

FOR ASSESSMENT PURPOSES ONLY  
NOT FOR PROPERTY CONVEYANCES

NO PARCEL 22A,22C,22I,24C,24A

**LEGEND**

ADJACENT SHEET NO.

COMMON OWNERSHIP

DEVELOPMENT LOT NO.

SCALED DIMENSION

R-1

OR

(2)

±

PROPERTY MAP

**GORHAM**

NEW HAMPSHIRE

DIGITIZED IN 1994 BY


**CARTOGRAPHIC ASSOC. INC.**

PROFESSIONAL CONSULTANTS

MUNICIPAL MAPPING - GIS - PUBLIC WORKS INFORMATION MANAGEMENT

11 PLEASANT STREET, LITTLETON, NEW HAMPSHIRE 03561

(603)444-6768 - 1(800)322-4540 - FAX (603)444-1366 WWW.CAI-INFO.COM

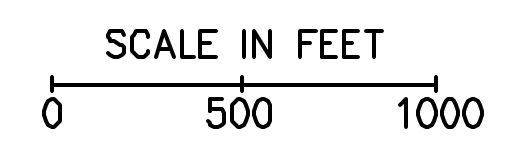

R-6