

R-4

U-2

U-6

U-3

U-4

U-5

FOR ASSESSMENT PURPOSES ONLY
NOT FOR PROPERTY CONVEYANCES

PREPARED BY PHOTOGAMMETRIC METHODS BY
JOHN E. O'DONNELL & ASSOCIATES
AUBURN, MAINE
1974


LEGEND
ADJACENT SHEET NO.
COMMON OWNERSHIP
DEVELOPMENT LOT NO.
SCALED DIMENSION

R-1
OR
②
±

PROPERTY MAP
GORHAM
NEW HAMPSHIRE

DIGITIZED IN 1994 BY
CARTOGRAPHIC ASSOC. INC.
PROFESSIONAL CONSULTANTS
MUNICIPAL MAPPING - GIS - PUBLIC WORKS, INFORMATION MANAGEMENT
11 PLEASANT STREET, LITTLETON, NEW HAMPSHIRE 03561
(603)444-6768 - (800)322-4540 - FAX (603)444-1366 WWW.CAI-INFO.COM

SCALE IN FEET
0 100 200

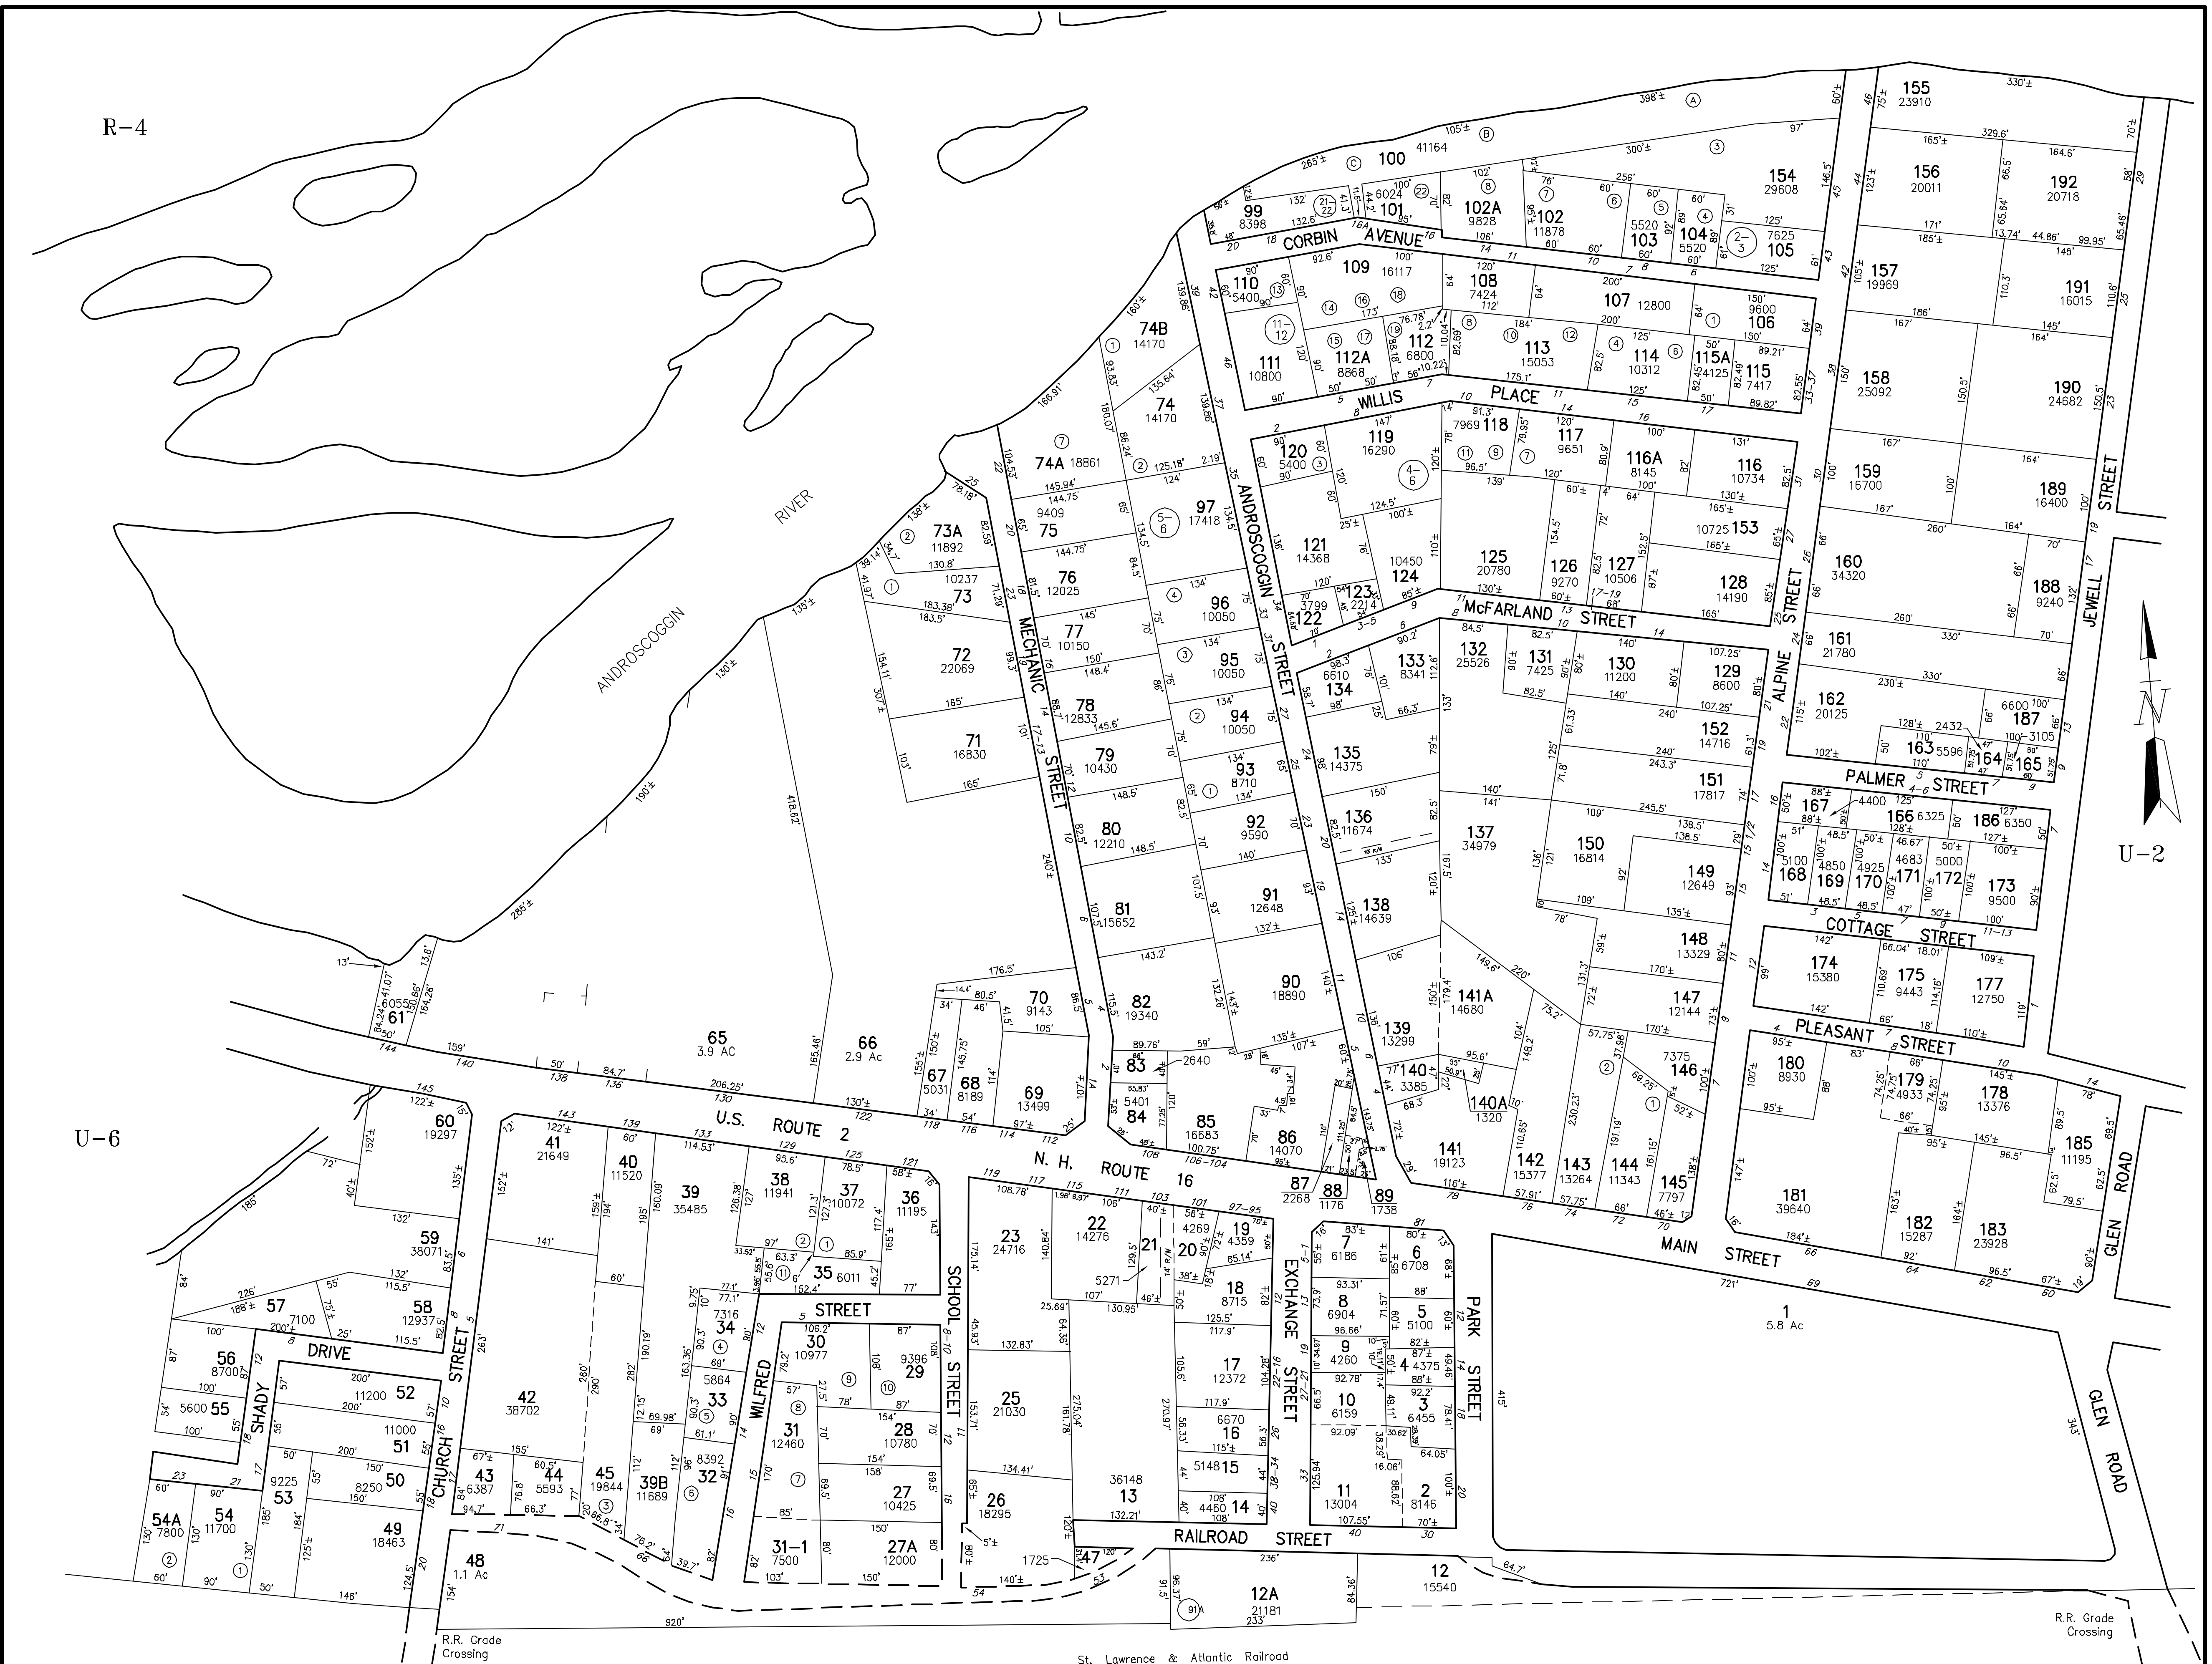

R.R. Grade Crossing

St. Lawrence & Atlantic Railroad