


R-5

ANDROSCHOGGIN RIVER

LARY CEMETERY

EVANS CEMETERY

St. Lawrence & Atlantic Railroad Company

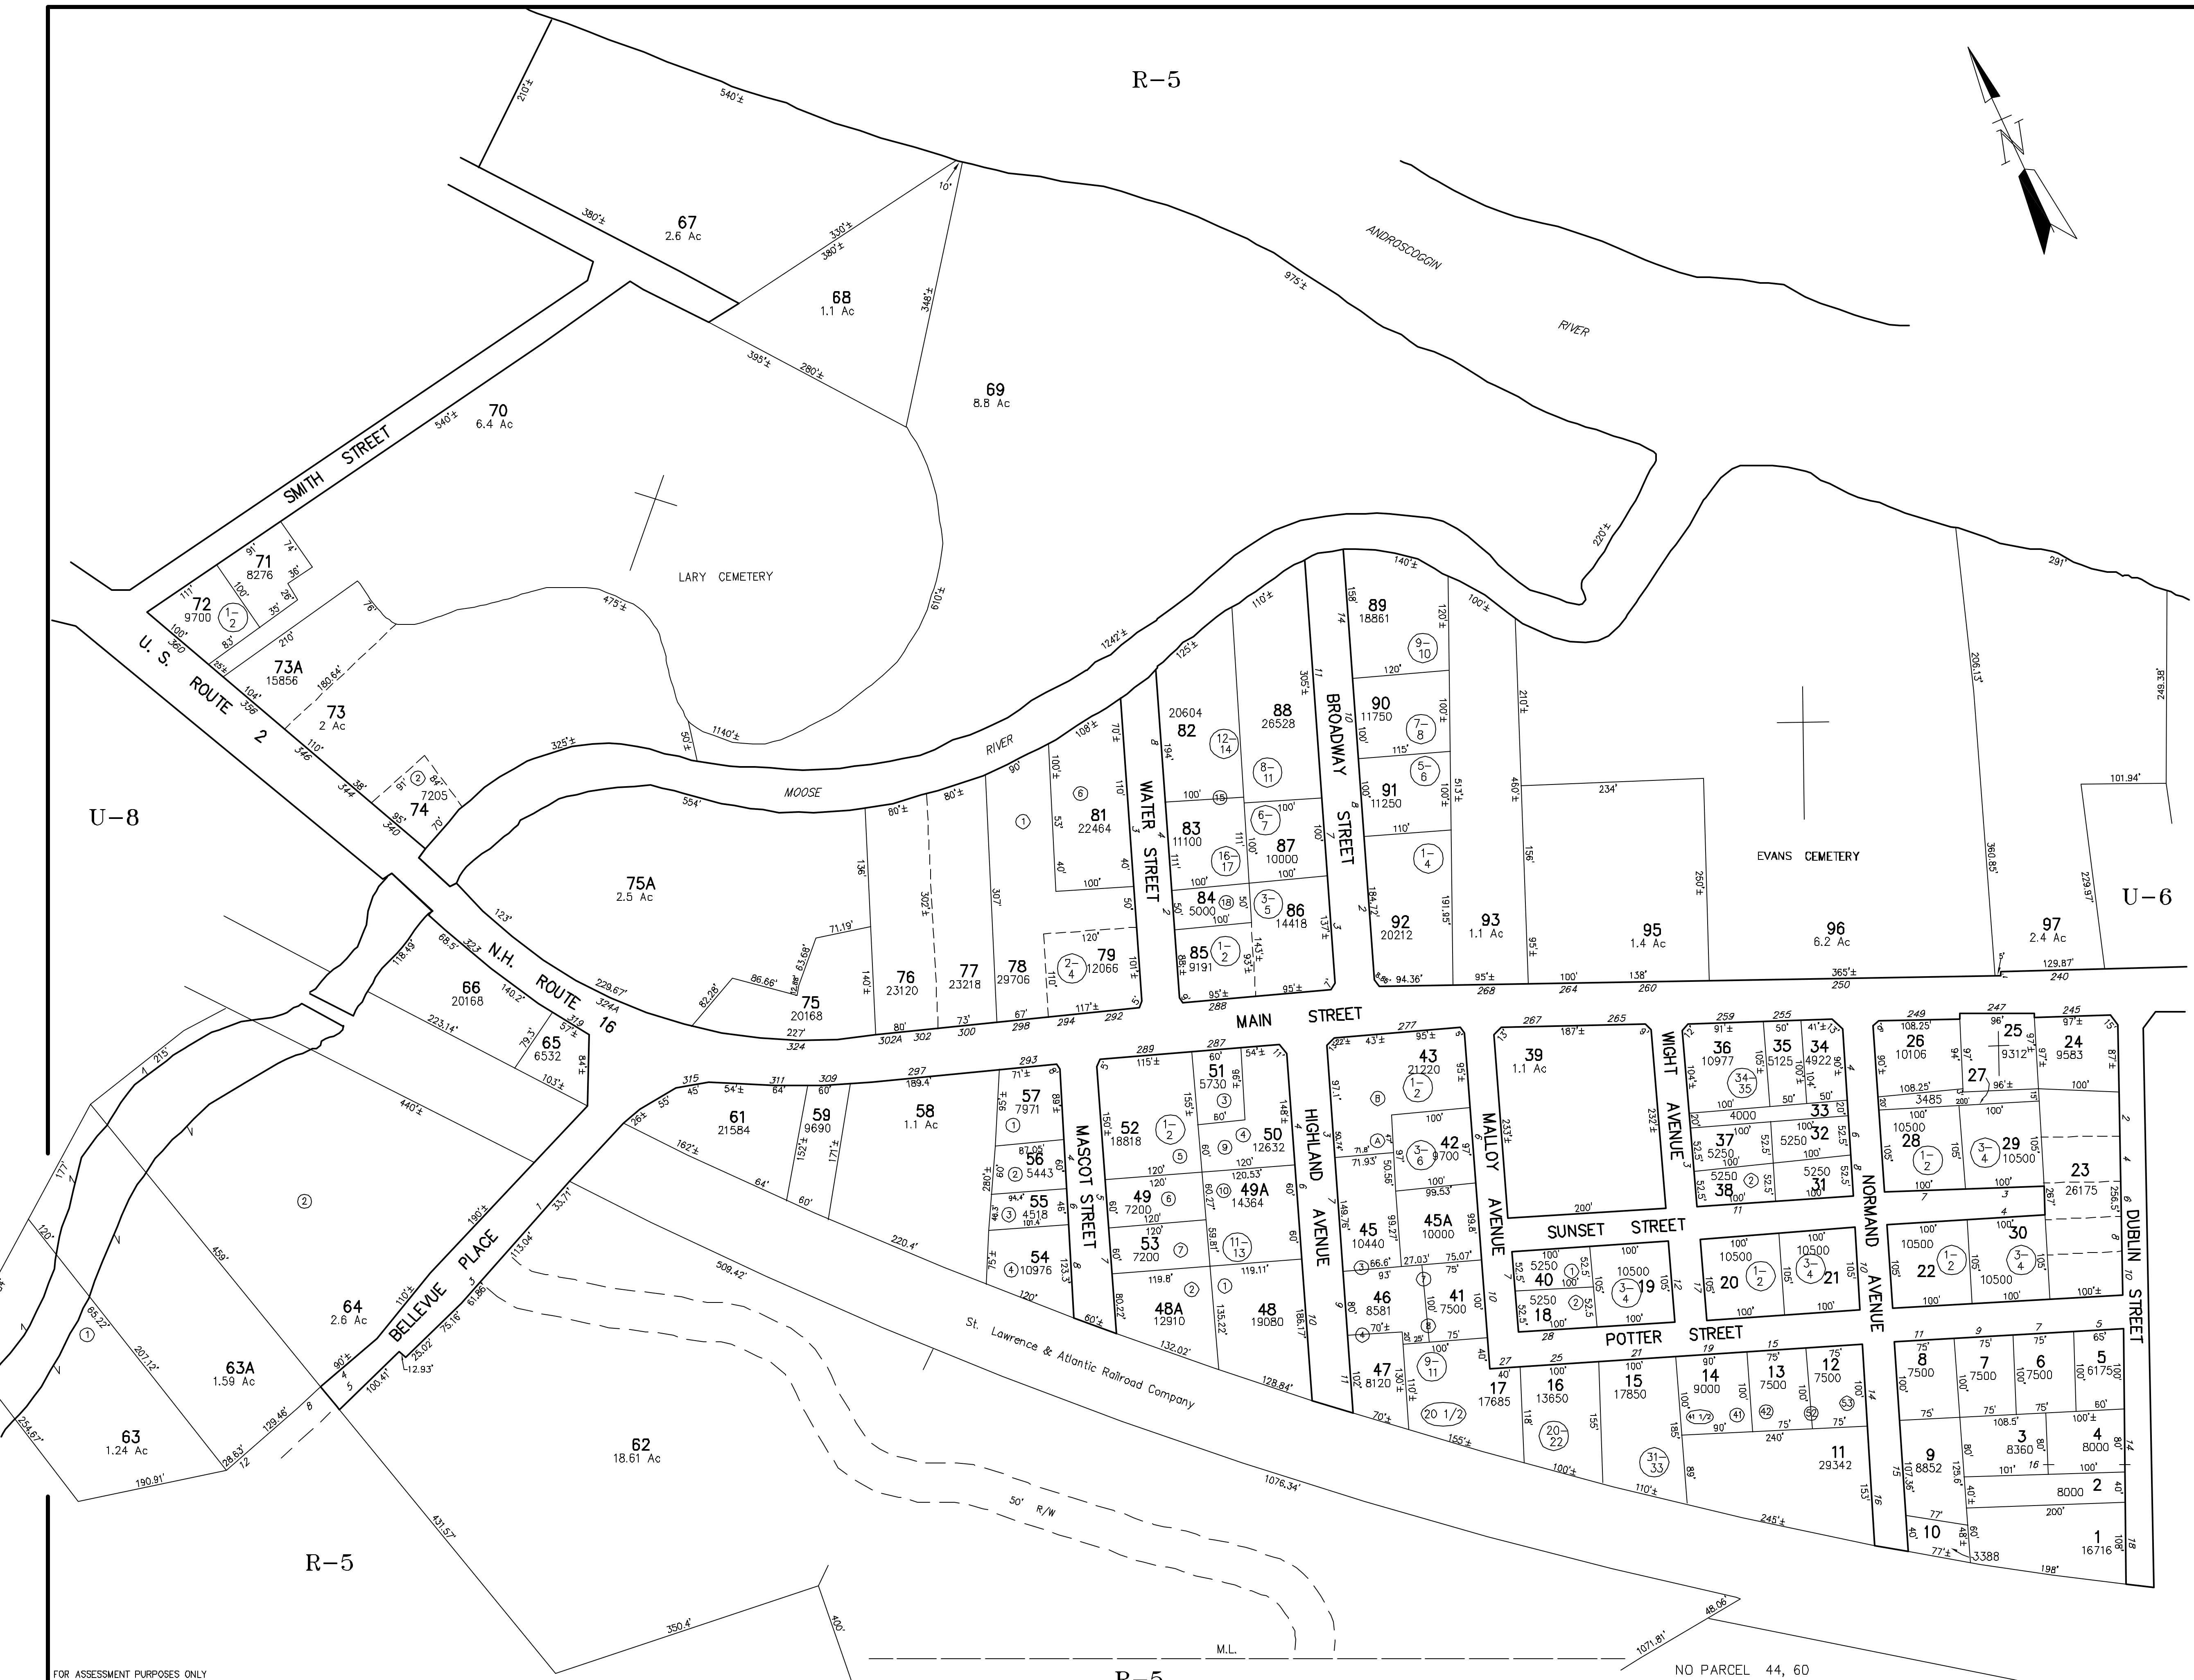

FOR ASSESSMENT PURPOSES ONLY  
NOT FOR PROPERTY CONVEYANCES

R-5

NO PARCEL 44, 60

PREPARED BY PHOTOGRAMMETRIC METHODS BY  
JOHN E. O'DONNELL & ASSOCIATES  
AUBURN, MAINE  
1974

LEGEND  
ADJACENT SHEET NO.  
COMMON OWNERSHIP  
DEVELOPMENT LOT NO.  
SCALED DIMENSION

R-1  
OR  
②  
±

PROPERTY MAP  
**GORHAM**  
NEW HAMPSHIRE

DIGITIZED IN 1994 BY  
**CARTOGRAPHIC ASSOC. INC.**  
PROFESSIONAL CONSULTANTS  
MUNICIPAL MAPPING - GIS - PUBLIC WORKS INFORMATION MANAGEMENT  
11 PLEASANT STREET, LITTLETON, NEW HAMPSHIRE 03561  
(603)444-6788 - (800)322-4540 - FAX (603)444-1366 WWW.CAI-INFO.COM

SCALE IN FEET  
0 100 200

U-7