

LEGEND  
ADJACENT SHEET NO.  
COMMON OWNERSHIP  
DEVELOPMENT LOT NO.  
SCALED DIMENSION

R-1  
1/8" = 1'

# GORHAM

PROPERTY MAP  
NEW HAMPSHIRE



DIGITIZED IN 1994 BY  
CARTOGRAPHIC ASSOC. INC.  
PROFESSIONAL CONSULTANTS  
MUNICIPAL MAPPING - GIS - PUBLIC WORKS INFORMATION MANAGEMENT  
11 PLEASANT STREET, LITTLETON, NEW HAMPSHIRE 03581  
(603)444-6768 - (1800)322-4540 - FAX (603)444-1366 WWW.CAI-INFO.COM

SCALE IN FEET  
0 100 200

U-27

NOT FOR PROPERTY CONVEYANCES  
FOR ASSESSMENT PURPOSES ONLY

NO PARCEL 3,4,11,15,18,19A,20,22,42

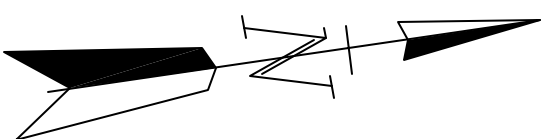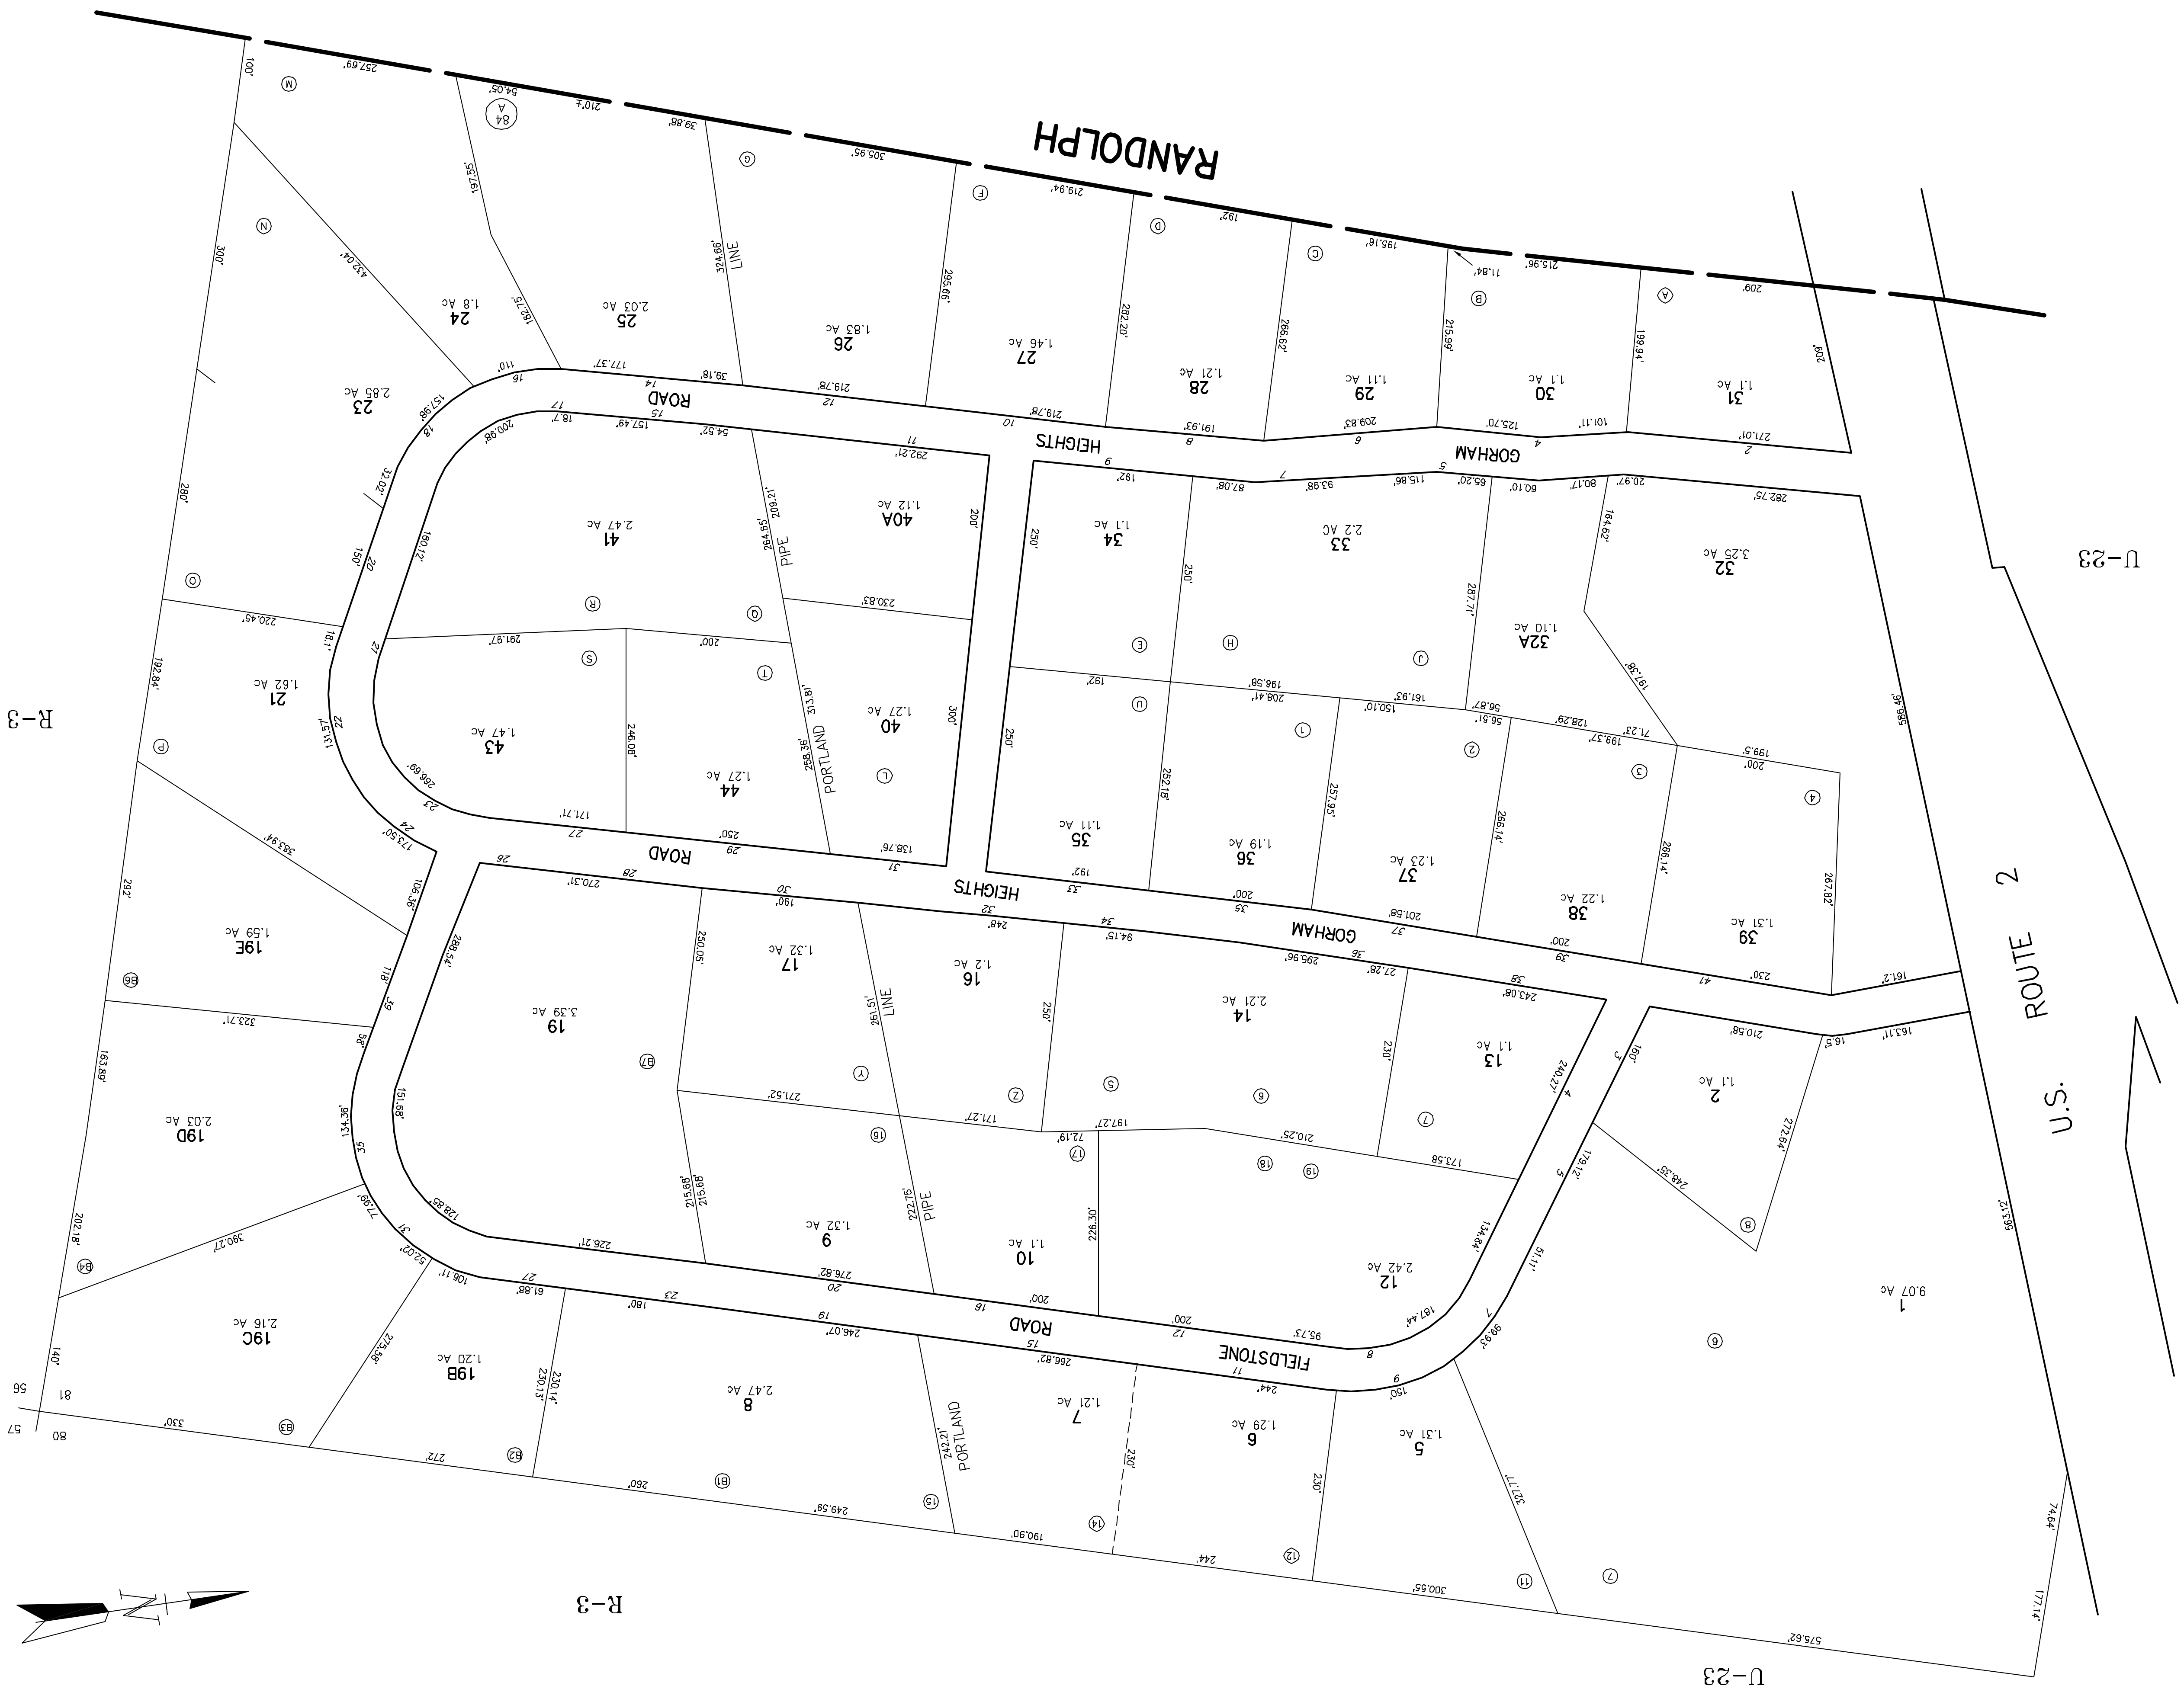

R-3

U-23

U-23

R-3

ROUTE 2  
U.S.